


See Note 1

See Note 1

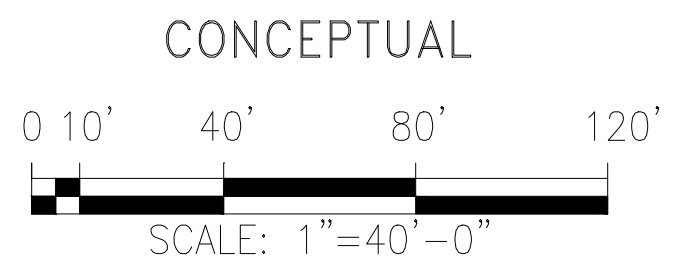

Note 1: The Plot Space shown does not account for unobstructed width of not less than 20 feet all around as required as per Ventura County Fire Department Standard 501.

		BY	DATE		<b>VENTURA COMPRESSOR STATION UPGRADE &amp; MODERNIZATION CONCEPTUAL PLOT SPACE FOR SCE SUBSTATION W/ TWO 66 kV LINE SERVICES</b>							
		DESIGNED: G.PARE	07/10/23									
		DRAWN: M.RIZO	07/10/23		<b>33900-3903-D-PIP</b>							
		CHECKED:										
		PROJ. APV:			DWG CLASS: 09_39   DWG DIST: 114 SCALE: 1"=40'-0"							
		SCE ENG. APV:										
A	07/17/23	MCR	GJP	E15043	ISSUED FOR REVIEW	91651	ENG. FILE NO: E15043	DWG CLASS: 09_39   DWG DIST: 114	DRAWING NUMBER	33900-3903-D-PIP	REV	A
REV	DATE	DRAWN	CHECKED	PRJ. APV	SCE APV	ENG. FILE NO	DESCRIPTION	SCALE				